

ROUNDA  
Y  
UMENT WAS DULY  
E ME THIS \_\_\_\_\_ DAY OF

**TOTAL AREA:  
38.505 ACRES**


(35.635  
ACRES)

N 50°19'03" E  
R=16866.62'  
L=581.52'  
C=581.49'

(2.870  
ACRES)

SYLVIA N. WARREN  
D.B. 271 P. 600  
TAX# 45B-1-3A

SYLVIA N. WARREN  
D.B. 137 P. 407  
TAX# 45B-1-3B

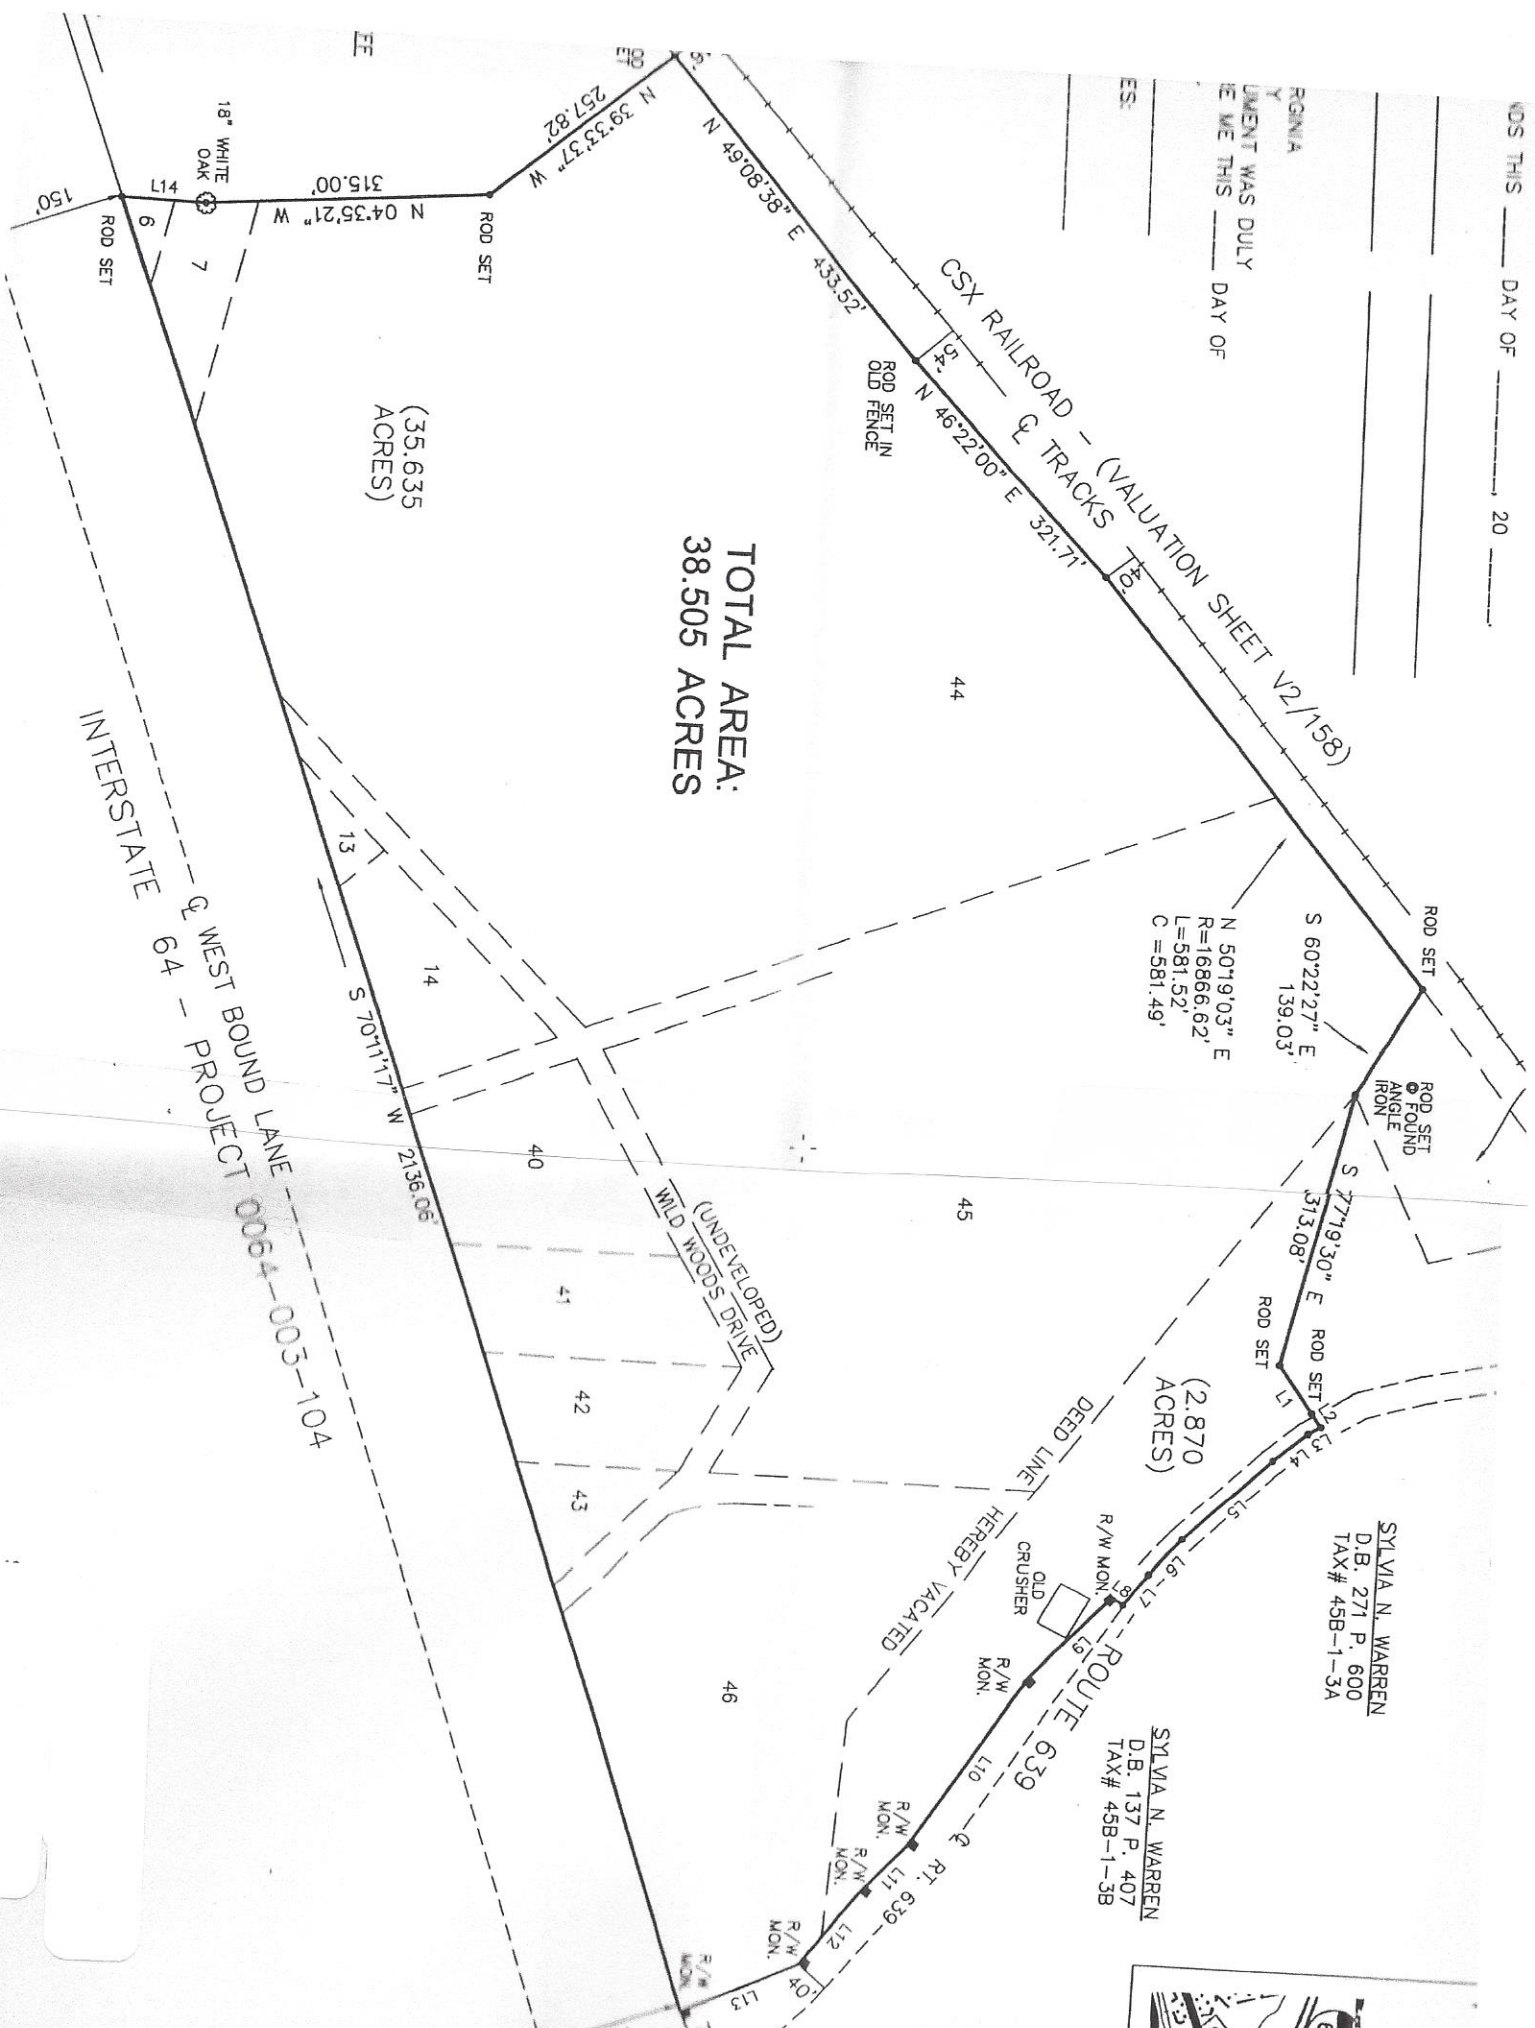

INTERSTATE 64 - WEST BOUND LANE - PROJECT 0064-003-104

CSX RAILROAD - (VALUATION SHEET V2/158)  
CSX TRACKS

(UNDEVELOPED)  
WILD WOODS DRIVE

ROUTE 639  
HERBY VACATED  
CRUSHER

18" WHITE  
OAK

ROD SET

ROD SET

ROD SET  
FOUNDED  
ANGLE  
IRON

ROD SET

R/W MON.

R/W MON.

R/W MON.

R/W MON.